


A	72-354-98	+28-190-09
B	72-482 77	+28-178-70
C	40088-1	+21452-0
D	Middel van Rivier	
E	Middel van Rivier	
F		
G		
H	72-807-58	+28-584-37
I	72-569-73	+28-358-55
J	72-919-50	+28-332-61
K		

Baken op roof
 Hoop Rivier Belys sal Hout-kroon

VOORGESTELDE VERDELING VAN
 RESTANT VAN GEDEELTE 221
 VAN DIE PLAAS
 ZOUTPANSDRIFT NO 415 - JO

SKAAL 1: 10 000

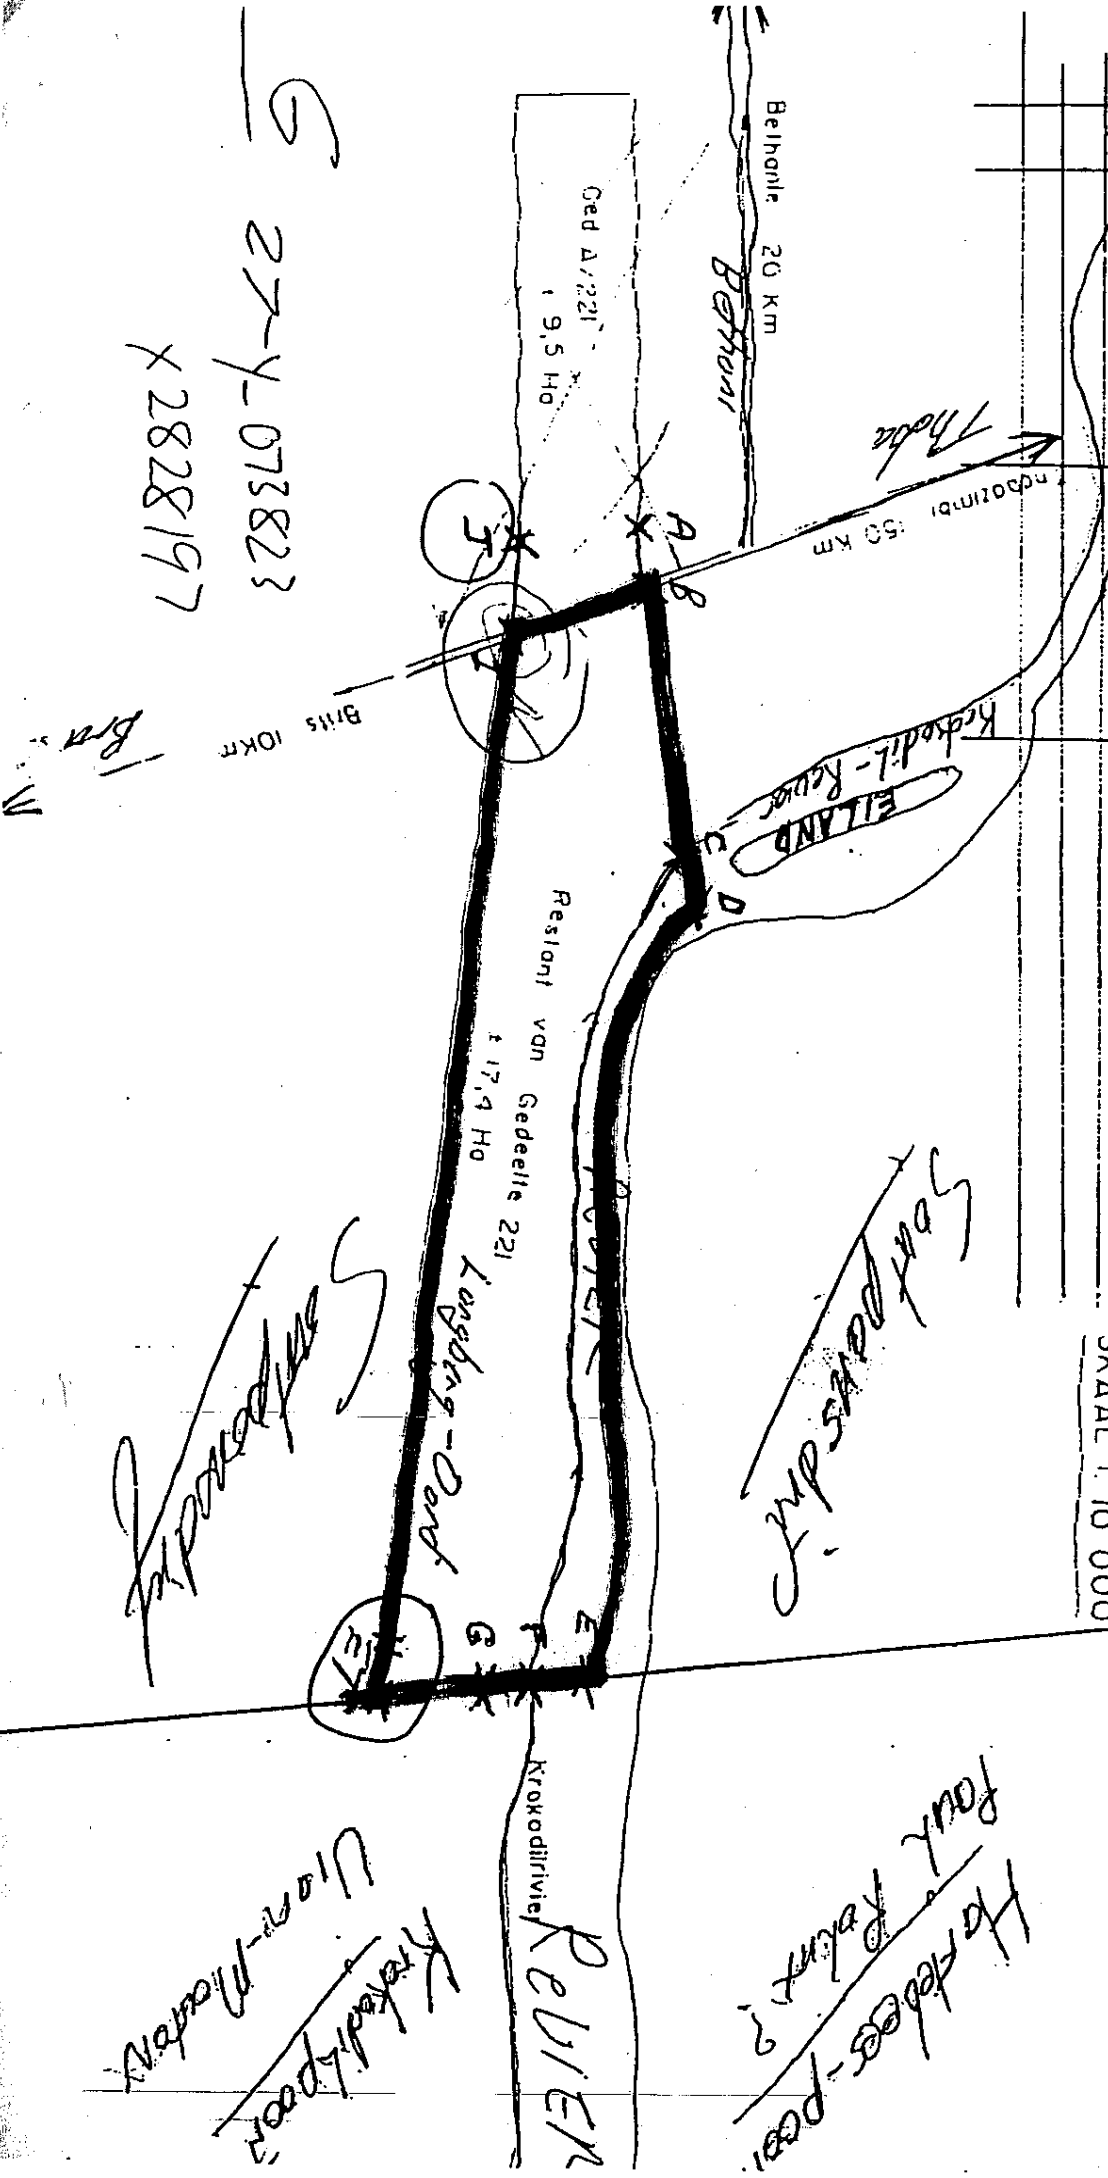

G
 27-4-073823
 X 2828197

Langsing-Dand
 Soutpansdriif

Krokoedivie
 Uion-Moatony

Brits OKK

